


DEPICTION OF REAL PROPERTY

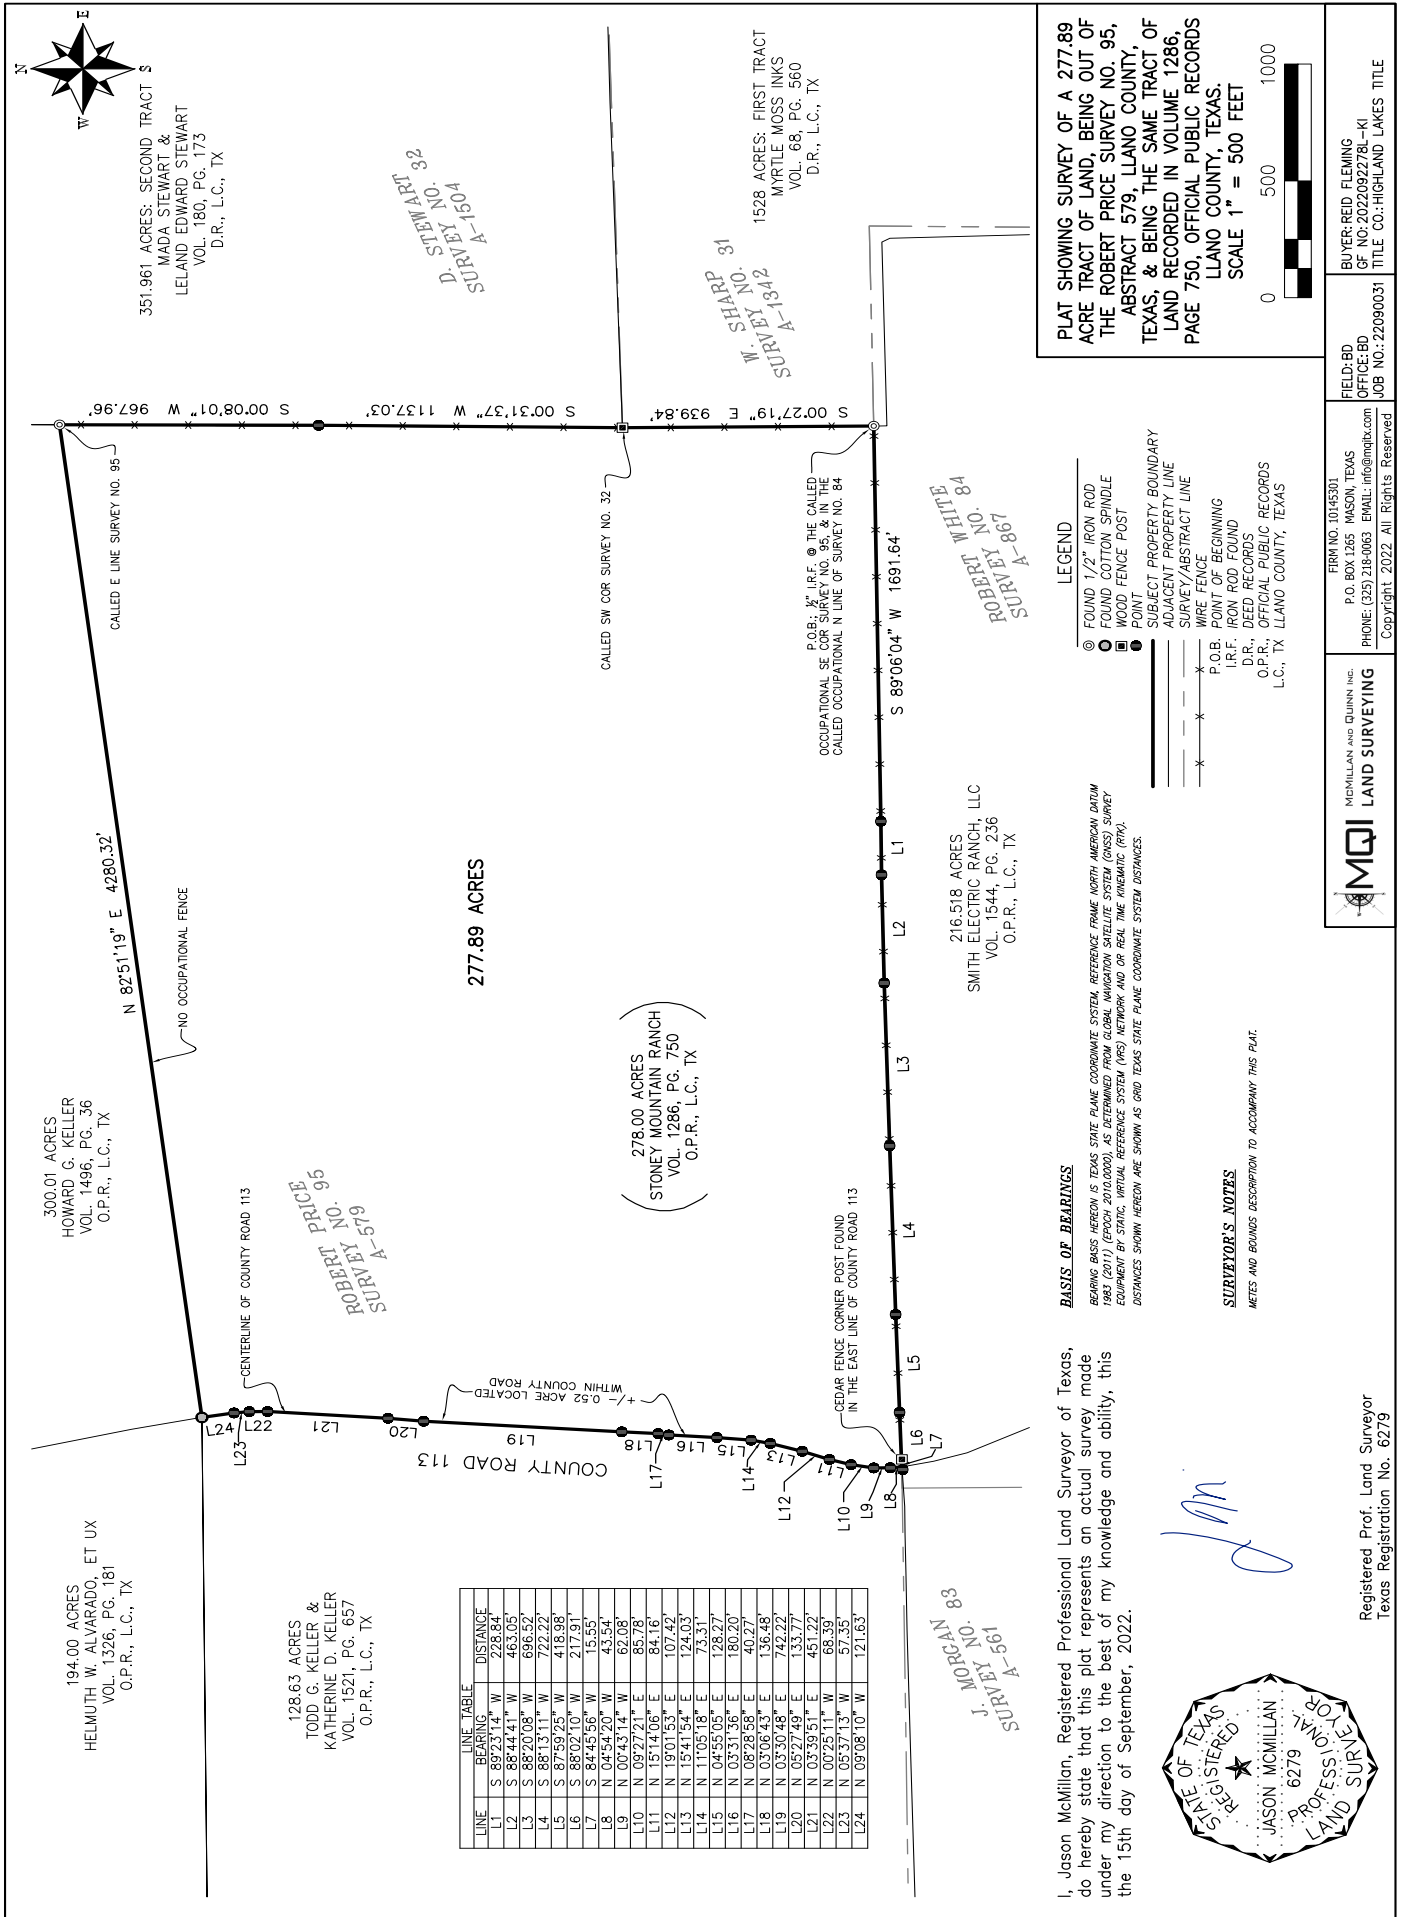

LINE	BEARING	DISTANCE
L1	S 89°23'14" W	228.84'
L2	S 88°44'41" W	463.05'
L3	S 88°20'08" W	696.52'
L4	S 88°13'11" W	722.22'
L5	S 87°59'25" W	418.98'
L6	S 88°02'10" W	217.91'
L7	S 84°45'56" W	15.55'
L8	N 04°54'20" W	43.54'
L9	N 00°43'14" W	62.08'
L10	N 09°27'21" E	85.78'
L11	N 15°14'06" E	84.16'
L12	N 19°01'53" E	107.42'
L13	N 15°41'54" E	124.03'
L14	N 11°05'18" E	73.31'
L15	N 04°55'05" E	128.27'
L16	N 03°31'36" E	180.20'
L17	N 08°28'58" E	40.27'
L18	N 03°06'43" E	136.48'
L19	N 03°30'48" E	742.22'
L20	N 05°27'49" E	133.77'
L21	N 03°39'51" E	451.22'
L22	N 00°25'11" W	68.39'
L23	N 05°37'13" W	57.35'
L24	N 08°08'10" W	121.63'